


OWEN STREET


NORTH

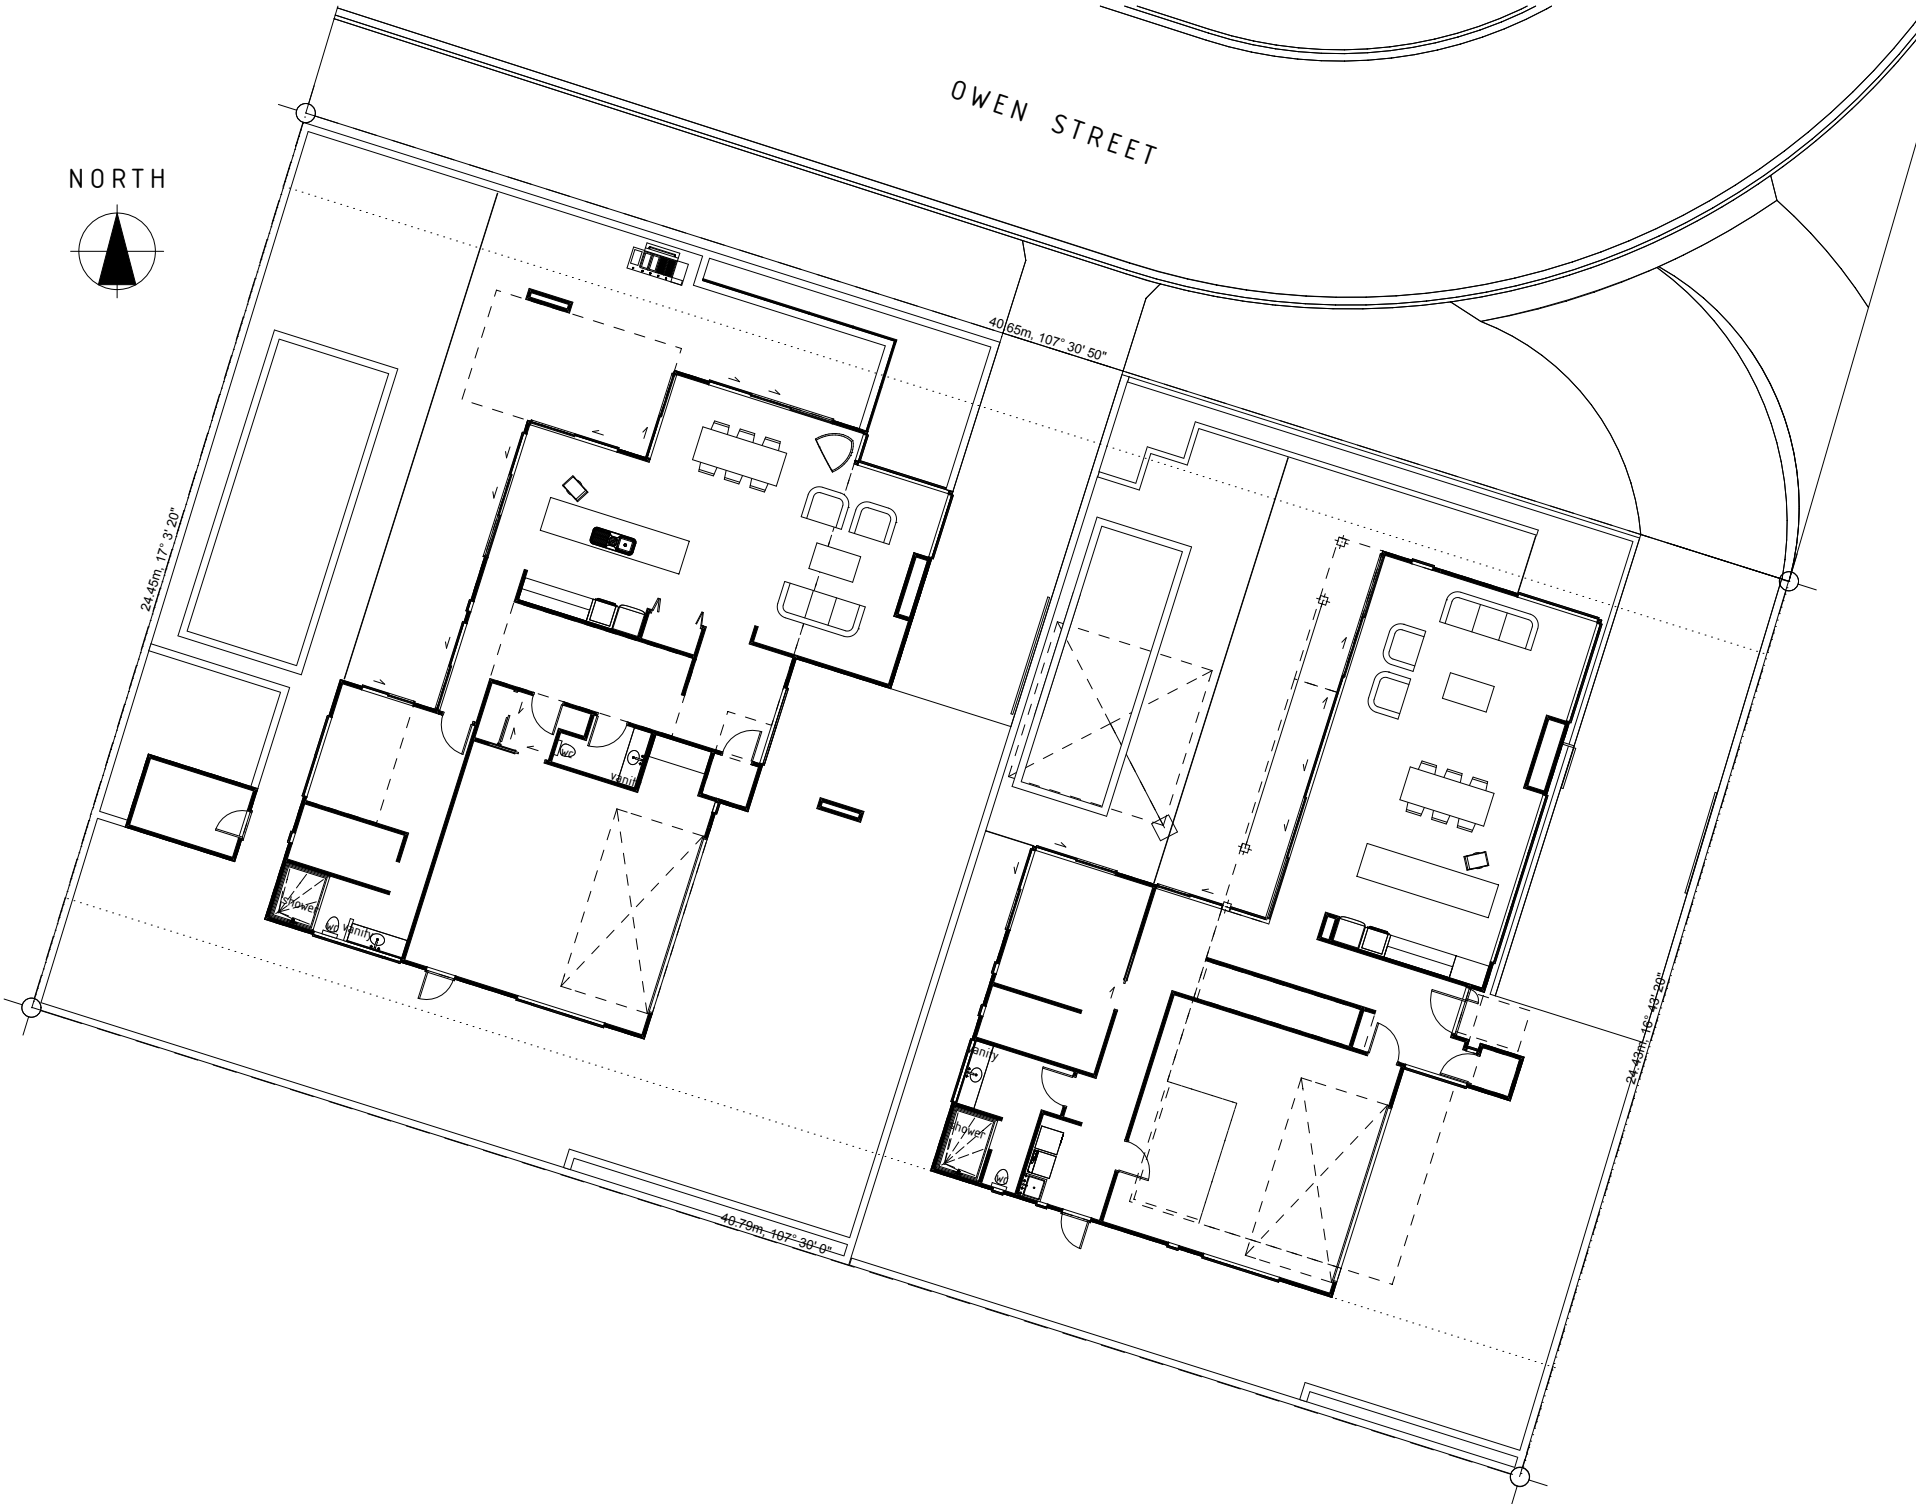

Note

1. General

- 101 The Main Contractor shall verify all dimensions & levels on site and locate all public drains on site before commencing work.
- 102 This Drawing shall be read in conjunction with the project specification and all other relevant documents.
- 103 Do not scale off drawings.
- 104 All construction shall comply with NZS3604:1999 and The New Zealand Building Code:1992 and their amendments.
- 105 Refer to Structural Engineers drawings & calculations for all beams, foundations, blockwork & bracing details. All of this work shall be subject to the supervision of the Structural Engineer.
- 106 In the event that any uncontrolled fill, unstable ground or ground providing bearing capacity less than 100kPa is encountered during excavations the contractor shall contact the engineer.
- 107 In the event that discrepancies or omissions are found in these drawings then the contractor must contact Mercury Bay Design Ltd before proceeding any further. Changes made on site without consultation or drawings will not be accepted and Mercury Bay Design Ltd will not be held liable for such changes. Design work is not to be carried out on site.
- 108 The contractor shall supply and fix all necessary flashings and sealants to provide a completely weathertight building.
- 109 All bottom plates to exterior walls to be H3.1 tan
- 110 Use type 304 or 316 stainless steel (3) protected fixings in all exposed areas as per Table 4.1, NZS: 3604: 1999
- 111 Glazing in bathrooms to comply with NZS4223 Part 3 D4.
- 112 Wet areas prone to water splash as per NZBC clause E3 are to comply with clauses 3.0 & 3.2.

**MERCURY BAY
DESIGN**
ARCHITECTURAL
DESIGNERS

Geoff Brown
25a Albert Street
P.O. Box 337
Whitianga 2856
New Zealand

ph 07 866 0227
fax 07 866 5093
mob 027 451 9563
info@mercurybay.com

ADNZ
ARCHITECTURAL DESIGNERS NZ INC
Professional Member of Architectural Designers New Zealand Inc



New Home for
Marina View Developments Ltd
4 Owen Street, Whitianga

DRAWING INFORMATION			
Design	Marga Merz	Original scale (A1)	As shown
Drawn	GMB	Reduced Scale (A3)	Half shown
Dwg Chk	GMB	Approved for Construction	Date
Plot date	13/12/11 10:28 AM	x	
CAD file	Marga Concept.plt		

Original Scale
10 0 10 20 30 40 50 60

Dwg Status
SK DD RC WD BC TDR IFC AB

DRAWING TITLE

Site Plan Preliminary only

REVISION					
No.	Revision	By	Chk	Appd	Date
A	Issued for Client approval	GMB	GMB		29/11/11
B	Issued for Client approval	GMB	GMB		01/12/11
C	Issued for Client approval	GMB	GMB		09/12/11
D	Issued for Client approval	GMB	GMB		13/12/11

JOB NO. DRAWING NO. REVISION

357 SK01 D

1. General

101 The Main Contractor shall verify all dimensions & levels on site and
locate all public drains on site before commencing work.

102 This Drawing shall be read in conjunction with the project specifica-
tion and all other relevant documents.

103 Do not scale off drawings.

104 All construction shall comply with NZS3604:1999 and The New
Zealand Building Code:1992 and their amendments.

105 Refer to Structural Engineers drawings & calculations for all beam s,
foundations, blockwork & bracing details. All of this work shall
be subject to the supervision of the Structural Engineer.

106 In the event that any uncontrolled fill, unstable ground or ground
providing bearing capacity less than 100kPa is encountered
during excavations the contractor shall contact the engineer.

107 In the event that discrepancies or omissions are found in these
drawings then the contractor must contact Mercury Bay Design
Ltd before proceeding any further. Changes made on site without
consultation or drawings will not be accepted and Mercury Bay
Design Ltd will not be held liable for such changes. Design work is
not to be carried out on site.



108 The contractor shall supply and fix all necessary flashings and
sealants to provide a completely weathertight building.

109 All bottom plates to exterior walls to be H31 fan

110 Use type 304 or 316 stainless steel (3) protected fixings in all
exposed areas as per table 4.1, NZS 3604: 1999

111 Glazing in bathrooms to comply with NZS4223 Part 3 D4.

112 Wet areas prone to water splash as per NZBC clause E3 are to
comply with clauses 3.0 & 3.2.

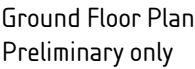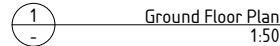[illegible]

1. General

101 The Main Contractor shall verify all dimensions & levels on site and
locate all public drains on site before commencing work.

102 This Drawing shall be read in conjunction with the project specifica
tion and all other relevant documents.

103 Do not scale off drawings.

104 All construction shall comply with NZS3604:1999 and The New
Zealand Building Code:1992 and their amendments.

105 Refer to Structural Engineers drawings & calculations for all beam s,
foundations, blockwork & bracing details. All of this work shall
be subject to the supervision of the Structural Engineer.

106 In the event that any uncontrolled fill, unstable ground or ground
providing bearing capacity less than 100kPa is encountered
during excavations the contractor shall contact the engineer.

107 In the event that discrepancies or omissions are found in these
drawings then the contractor must contact Mercury Bay Design
Ltd before proceeding any further. Changes made on site without
consultation or drawings will not be accepted and Mercury Bay
Design Ltd will not be held liable for such changes. Design work is
not to be carried out on site.

108 The contractor shall supply and fix all necessary flashings and
sealants to provide a completely weathertight building.

109 All bottom plates to exterior walls to be H31 fan

110 Use type 304 or 316 stainless steel (3) protected fixings in all
exposed areas as per table 4.1, NZS 3604: 1999

111 Glazing in bathrooms to comply with NZS4223 Part 3 D4.

112 Wet areas prone to water splash as per NZBC clause E3 are to
comply with clauses 3.0 & 3.2.



DRAWING TITLE

JOB NO.	DRAWING NO.	REVISION
---------	-------------	----------

Copyright 2011 © Mercury Bay Design Ltd, All Rights Reserved

1. General

101 The Main Contractor shall verify all dimensions & levels on site and
locate all public drains on site before commencing work.

102 This Drawing shall be read in conjunction with the project specifica-
tion and all other relevant documents.

103 Do not scale off drawings.

104 All construction shall comply with NZS3604:1999 and The New
Zealand Building Code:1992 and their amendments.

105 Refer to Structural Engineers drawings & calculations for all beam s,
foundations, blockwork & bracing details. All of this work shall
be subject to the supervision of the Structural Engineer.

106 In the event that any uncontrolled fill, unstable ground or ground
providing bearing capacity less than 100kPa is encountered
during excavations the contractor shall contact the engineer.

107 In the event that discrepancies or omissions are found in these
drawings then the contractor must contact Mercury Bay Design
Ltd before proceeding any further. Changes made on site without
consultation or drawings will not be accepted and Mercury Bay
Design Ltd will not be held liable for such changes. Design work is
not to be carried out on site.


108 The contractor shall supply and fix all necessary flashings and
sealants to provide a completely weathertight building.


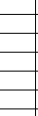
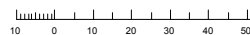

109 All bottom plates to exterior walls to be H31 fan


110 Use type 304 or 316 stainless steel (3) protected fixings in all
exposed areas as per table 4.1, NZS 3604: 1999

111 Glazing in bathrooms to comply with NZS4223 Part 3 D4.

112 Wet areas prone to water splash as per NZBC clause E3 are to
comply with clauses 3.0 & 3.2.

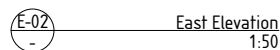

 <div style="display: inline-block; vertical-align: middle;"> <h1 style="margin: 0;">MERCURY BAY DESIGN</h1> <p style="font-size: small; margin-top: 5px;">ARCHITECTURAL DESIGNERS</p> </div>					
Geoff Brown 25a Albert Street P.O.Box 337 Whitianga 2856 New Zealand	ph 07 866 0227 fax 027 866 5093 mob 027 451 9563 info@mercurymbay.com				
<div style="display: flex; justify-content: space-around; align-items: center;"> A D N Z • • • </div> <p style="font-size: x-small; margin-top: 5px;">ARCHITECTURAL DESIGNERS NZ INC</p> <p style="font-size: x-small; margin-top: 5px;">Professional Member of Architectural Designers New Zealand Inc</p>					
<div style="float: right; text-align: right;">  </div> <p style="margin: 0;">CLIENT AND PROJECT</p> <hr/>					
<p>New Home for</p> <h2 style="margin: 0;">Marina View Developments Ltd</h2> <p>4 Owen Street, Whitianga</p>					
<p>DRAWING INFORMATION</p>					
Design	Marga Merz	Original scale (A1)	As shown		
Drawn	GMB	Reduced Scale (A3)	Half shown		
Dwg Chk	GMB	Approved for Construction	Date		
Plot date	13/12/11 10:28 AM	x			
CAD file	Marga Concept.pln				
<p>Original Scale</p> <div style="display: flex; align-items: center;">  </div>					
<p>Dwg Status</p> <div style="display: flex; align-items: center;">  </div>					
<p>DRAWING TITLE</p>					
<h1 style="margin: 0;">Elevations Sheet 1</h1> <h2 style="margin: 0;">Preliminary only</h2>					
<p>REVISION</p>					
No.	Revision	By	Chk	Appd	Date
A	Issued for Client approval	GMB	GMB		29/11/11
B	Issued for Client approval	GMB	GMB		01/12/11
C	Issued for Client approval	GMB	GMB		09/12/11
D	Issued for Client approval	GMB	GMB		13/12/11
JOB NO.		DRAWING NO.		REVISION	
357		SK04		D	
Copyright 2011 © Mercury Bay Design Ltd. All Rights Reserved					

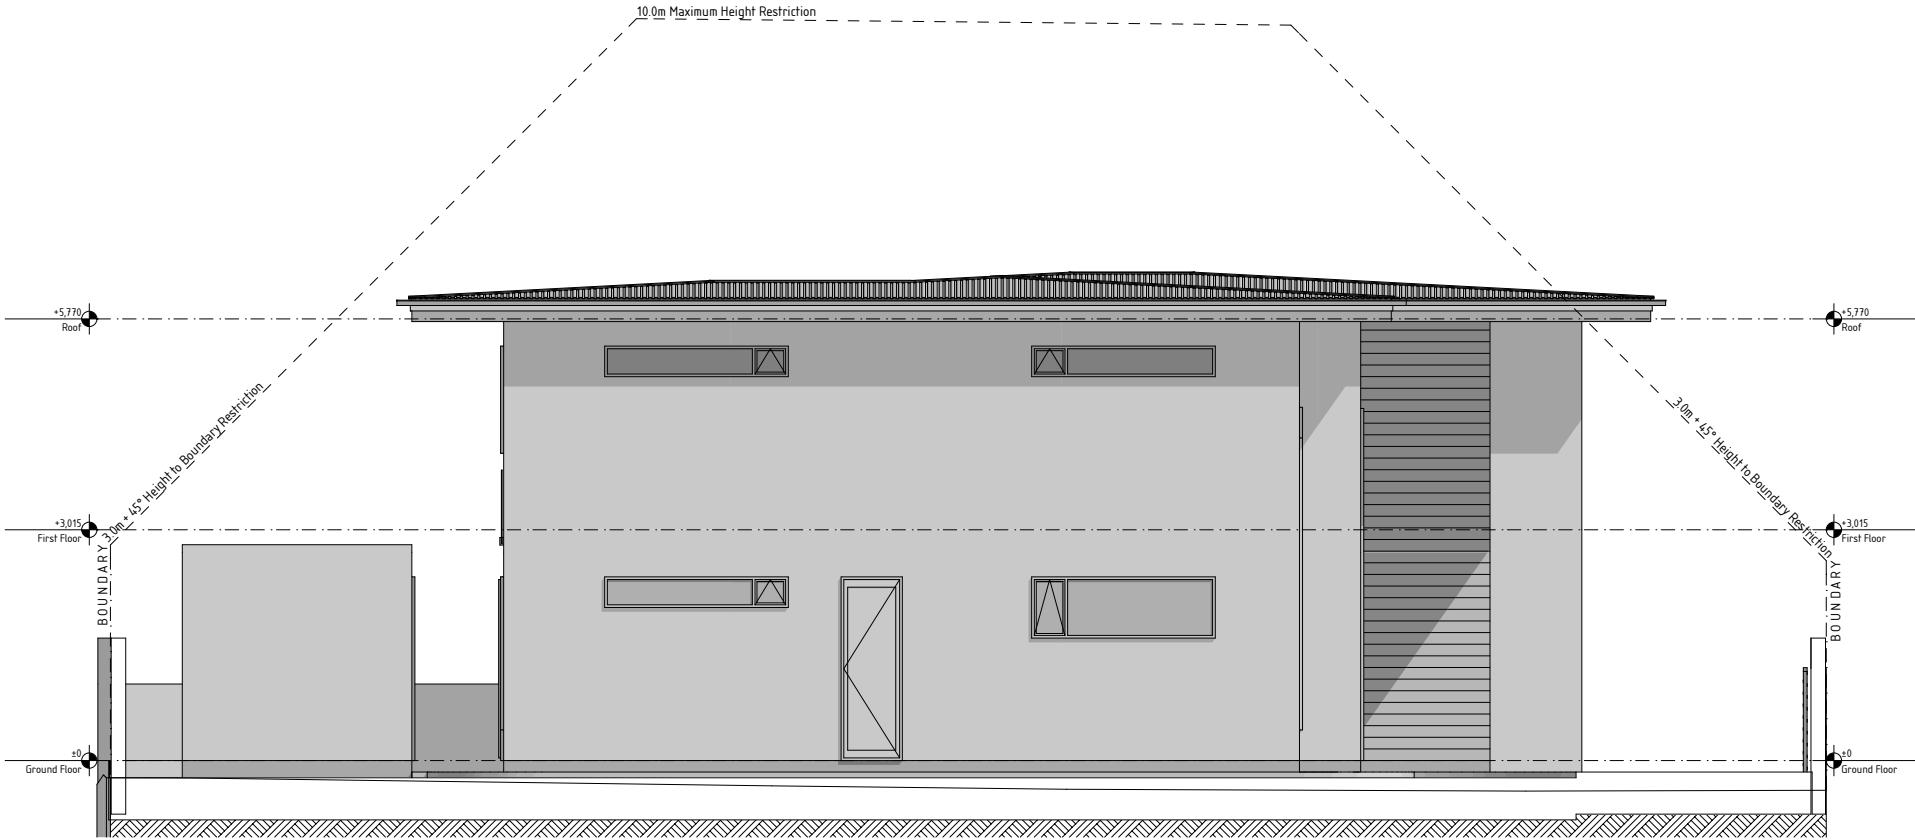

E-03
-
South Elevation
1:50




E-04
-
West Elevation
1:50

Note

1. General


- 101 The Main Contractor shall verify all dimensions & levels on site and locate all public drains on site before commencing work.
- 102 This Drawing shall be read in conjunction with the project specification and all other relevant documents.
- 103 Do not scale off drawings.
- 104 All construction shall comply with NZS3604:1999 and The New Zealand Building Code:1992 and their amendments.
- 105 Refer to Structural Engineers drawings & calculations for all beams, foundations, blockwork & bracing details. All of this work shall be subject to the supervision of the Structural Engineer.
- 106 In the event that any uncontrolled fill, unstable ground or ground providing bearing capacity less than 100kPa is encountered during excavations the contractor shall contact the engineer.
- 107 In the event that discrepancies or omissions are found in these drawings then the contractor must contact Mercury Bay Design Ltd before proceeding any further. Changes made on site without consultation or drawings will not be accepted and Mercury Bay Design Ltd will not be held liable for such changes. Design work is not to be carried out on site.
- 108 The contractor shall supply and fix all necessary flashings and sealants to provide a completely weathertight building.
- 109 All bottom plates to exterior walls to be H3.1 tan
- 110 Use type 304 or 316 stainless steel (3) protected fixings in all exposed areas as per table 4.1, NZS: 3604: 1999
- 111 Glazing in bathrooms to comply with NZS4223 Part 3 D4.
- 112 Wet areas prone to water splash as per NZBC clause E3 are to comply with clauses 3.0 & 3.2.

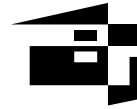**MERCURY BAY
DESIGN**
ARCHITECTURAL
DESIGNERS

Geoff Brown
25a Albert Street
P.O.Box 337
Whitianga 2856
New Zealand


ph 07 866 0227
fax 07 866 5093
mob 027 451 9563
info@mercurybay.com

A D N Z
ARCHITECTURAL DESIGNERS NZ INC
Professional Member of Architectural Designers New Zealand Inc



New Home for
Marina View Developments Ltd
4 Owen Street, Whitianga

DRAWING INFORMATION			
Design	Marga Herz	Original scale (A1)	As shown
Drawn	GMB	Reduced Scale (A3)	Half shown
Dwg Chk	GMB	Approved for Construction	Date
Plot date	13/12/11 10:28 AM	x	
CAD file	Marga Concept.plt		

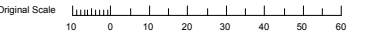

DRAWING TITLE

Elevations Sheet 2 Preliminary only

REVISION					
No.	Revision	By	Chk	Appt	Date
A	Issued for Client approval	GMB	GMB		29/11/11
B	Issued for Client approval	GMB	GMB		01/12/11
C	Issued for Client approval	GMB	GMB		09/12/11
D	Issued for Client approval	GMB	GMB		13/12/11

JOB NO. DRAWING NO. REVISION

357 SK05 D